


NYLOPLAST TURF TRAFFIC INSTALLATION

12" - 30" DRAIN BASIN

12" - 30" INLINE DRAIN

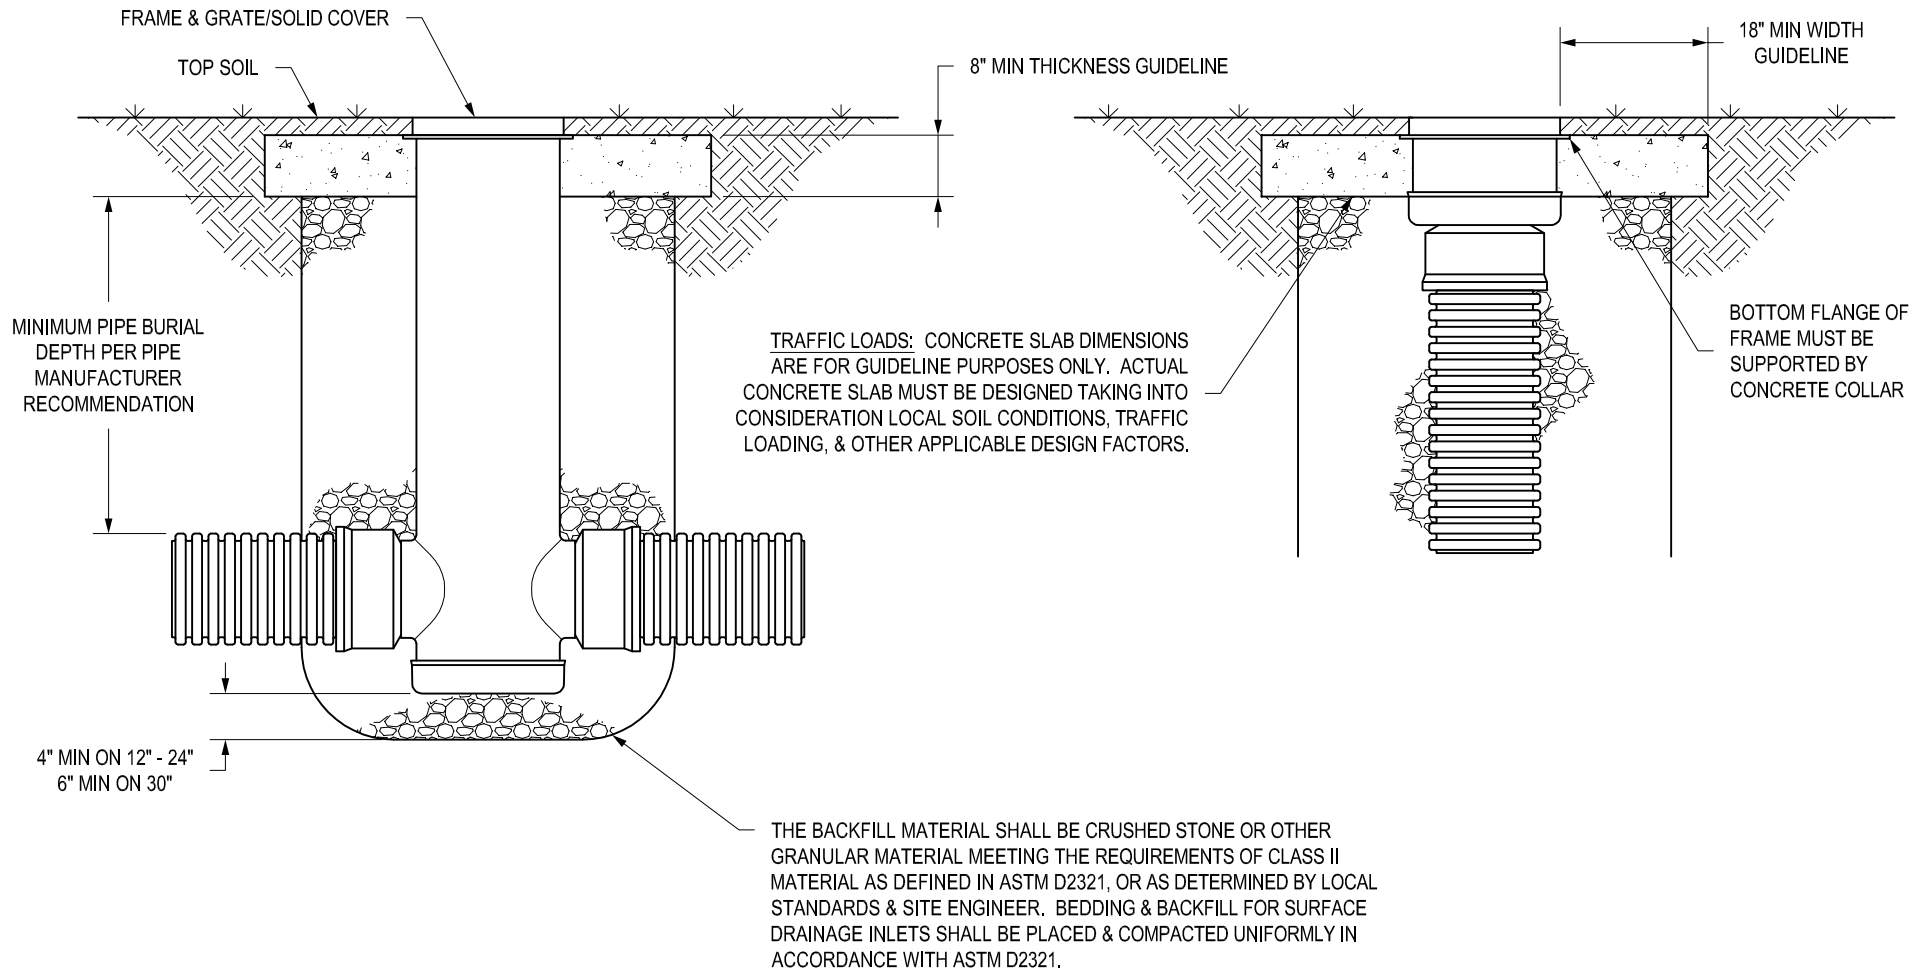

- GRATES/SOLID COVERS SHALL MEET H-20 LOAD RATING FOR 30" PEDESTRIAN & 12" - 30" STANDARD & SOLID

THIS PRINT DISCLOSES SUBJECT MATTER IN WHICH NYLOPLAST HAS PROPRIETARY RIGHTS. THE RECEIPT OR POSSESSION OF THIS PRINT DOES NOT CONFER, TRANSFER, OR LICENSE THE USE OF THE DESIGN OR TECHNICAL INFORMATION SHOWN HEREIN REPRODUCTION OF THIS PRINT OR ANY INFORMATION CONTAINED HEREIN, OR MANUFACTURE OF ANY ARTICLE HEREFROM, FOR THE DISCLOSURE TO OTHERS IS FORBIDDEN, EXCEPT BY SPECIFIC WRITTEN PERMISSION FROM NYLOPLAST.

©2010 NYLOPLAST

DRAWN BY	EBC	MATERIAL
DATE	1-5-09	
REVISED BY	EBC	PROJECT NO./NAME
DATE	3-15-10	
DWG SIZE	A	SCALE 1:25 SHEET 1 OF 1



Nyloplast

3130 VERONA AVE
 BUFORD, GA 30518
 PHN (770) 932-2443
 FAX (770) 932-2490
 www.nyloplast-us.com

TITLE		
12 IN - 30 IN DRAIN BASIN & INLINE DRAIN TURF TRAFFIC INSTALLATION		
DWG NO.	7001-110-340	REV B